




SYSTEM - VÅTROM

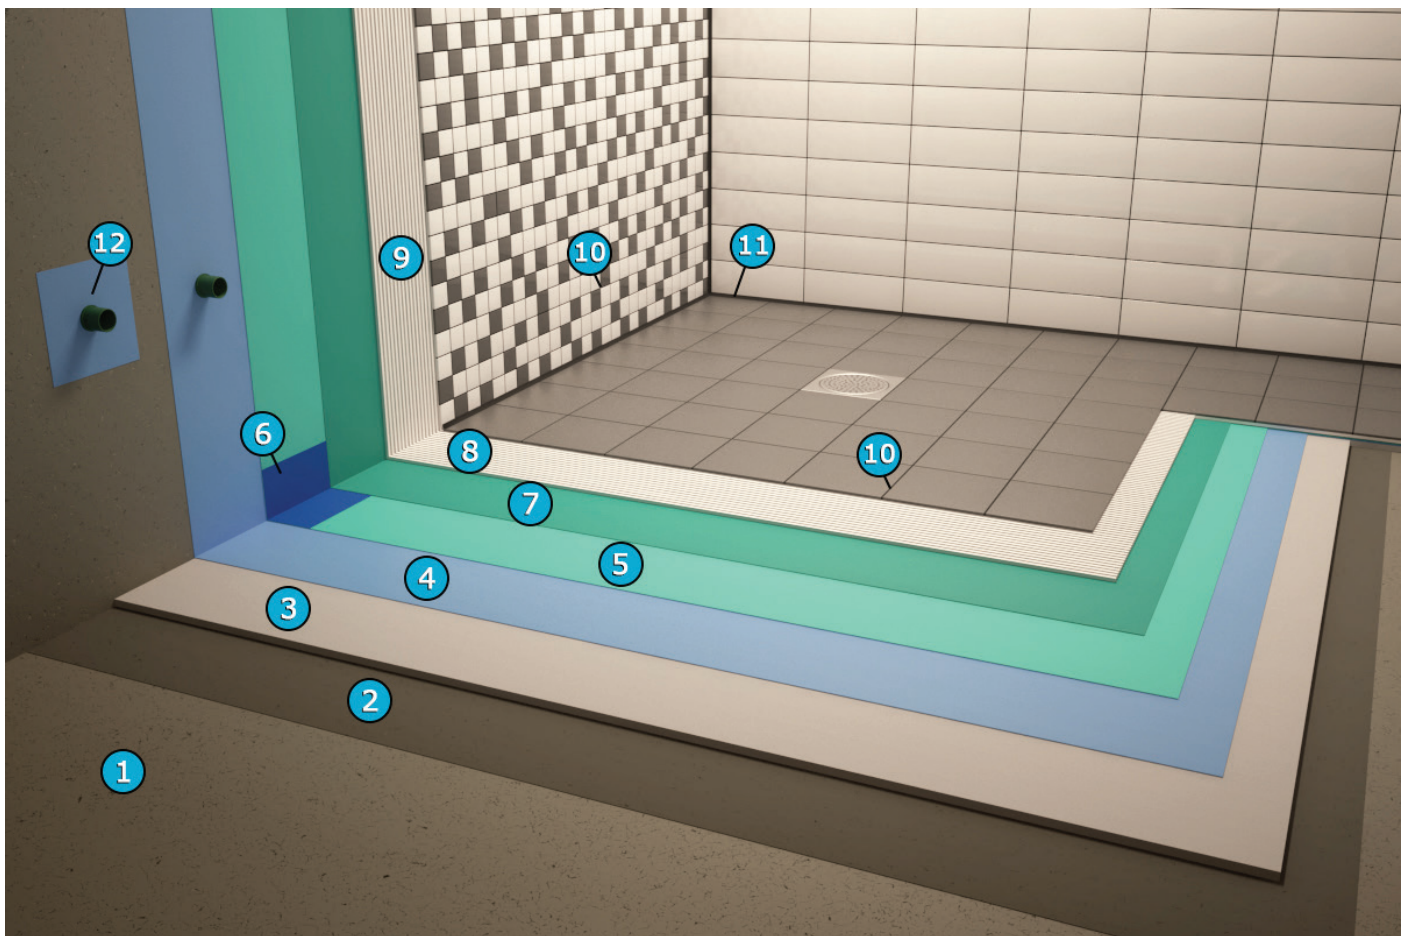

- | | | | |
|---|--------------------------------|----|---|
| 1 | Undergulv | 7 | Latapluss - membran |
| 2 | Plussprimer | 8 | 254 Platinum eller 255 Multimax - flislim gulv |
| 3 | Lataflyt - sparkelmasse | 9 | 255 Multimax eller Glass tile Adhesive - flislim vegg |
| 4 | Plussprimer / VT-Primer | 10 | Permacolor eller Spectralock - fugemasse |
| 5 | Latapluss - membran | 11 | Spectrasil - silikon fugemasse |
| 6 | Laticrete fiberduk - tettebånd | 12 | Laticrete rørmansjett |